


REVISION	DESCRIPTION	DATE	DRAWN
2021.1	UPDATED TO LATEST LAYOUT	24.05.21	IJB

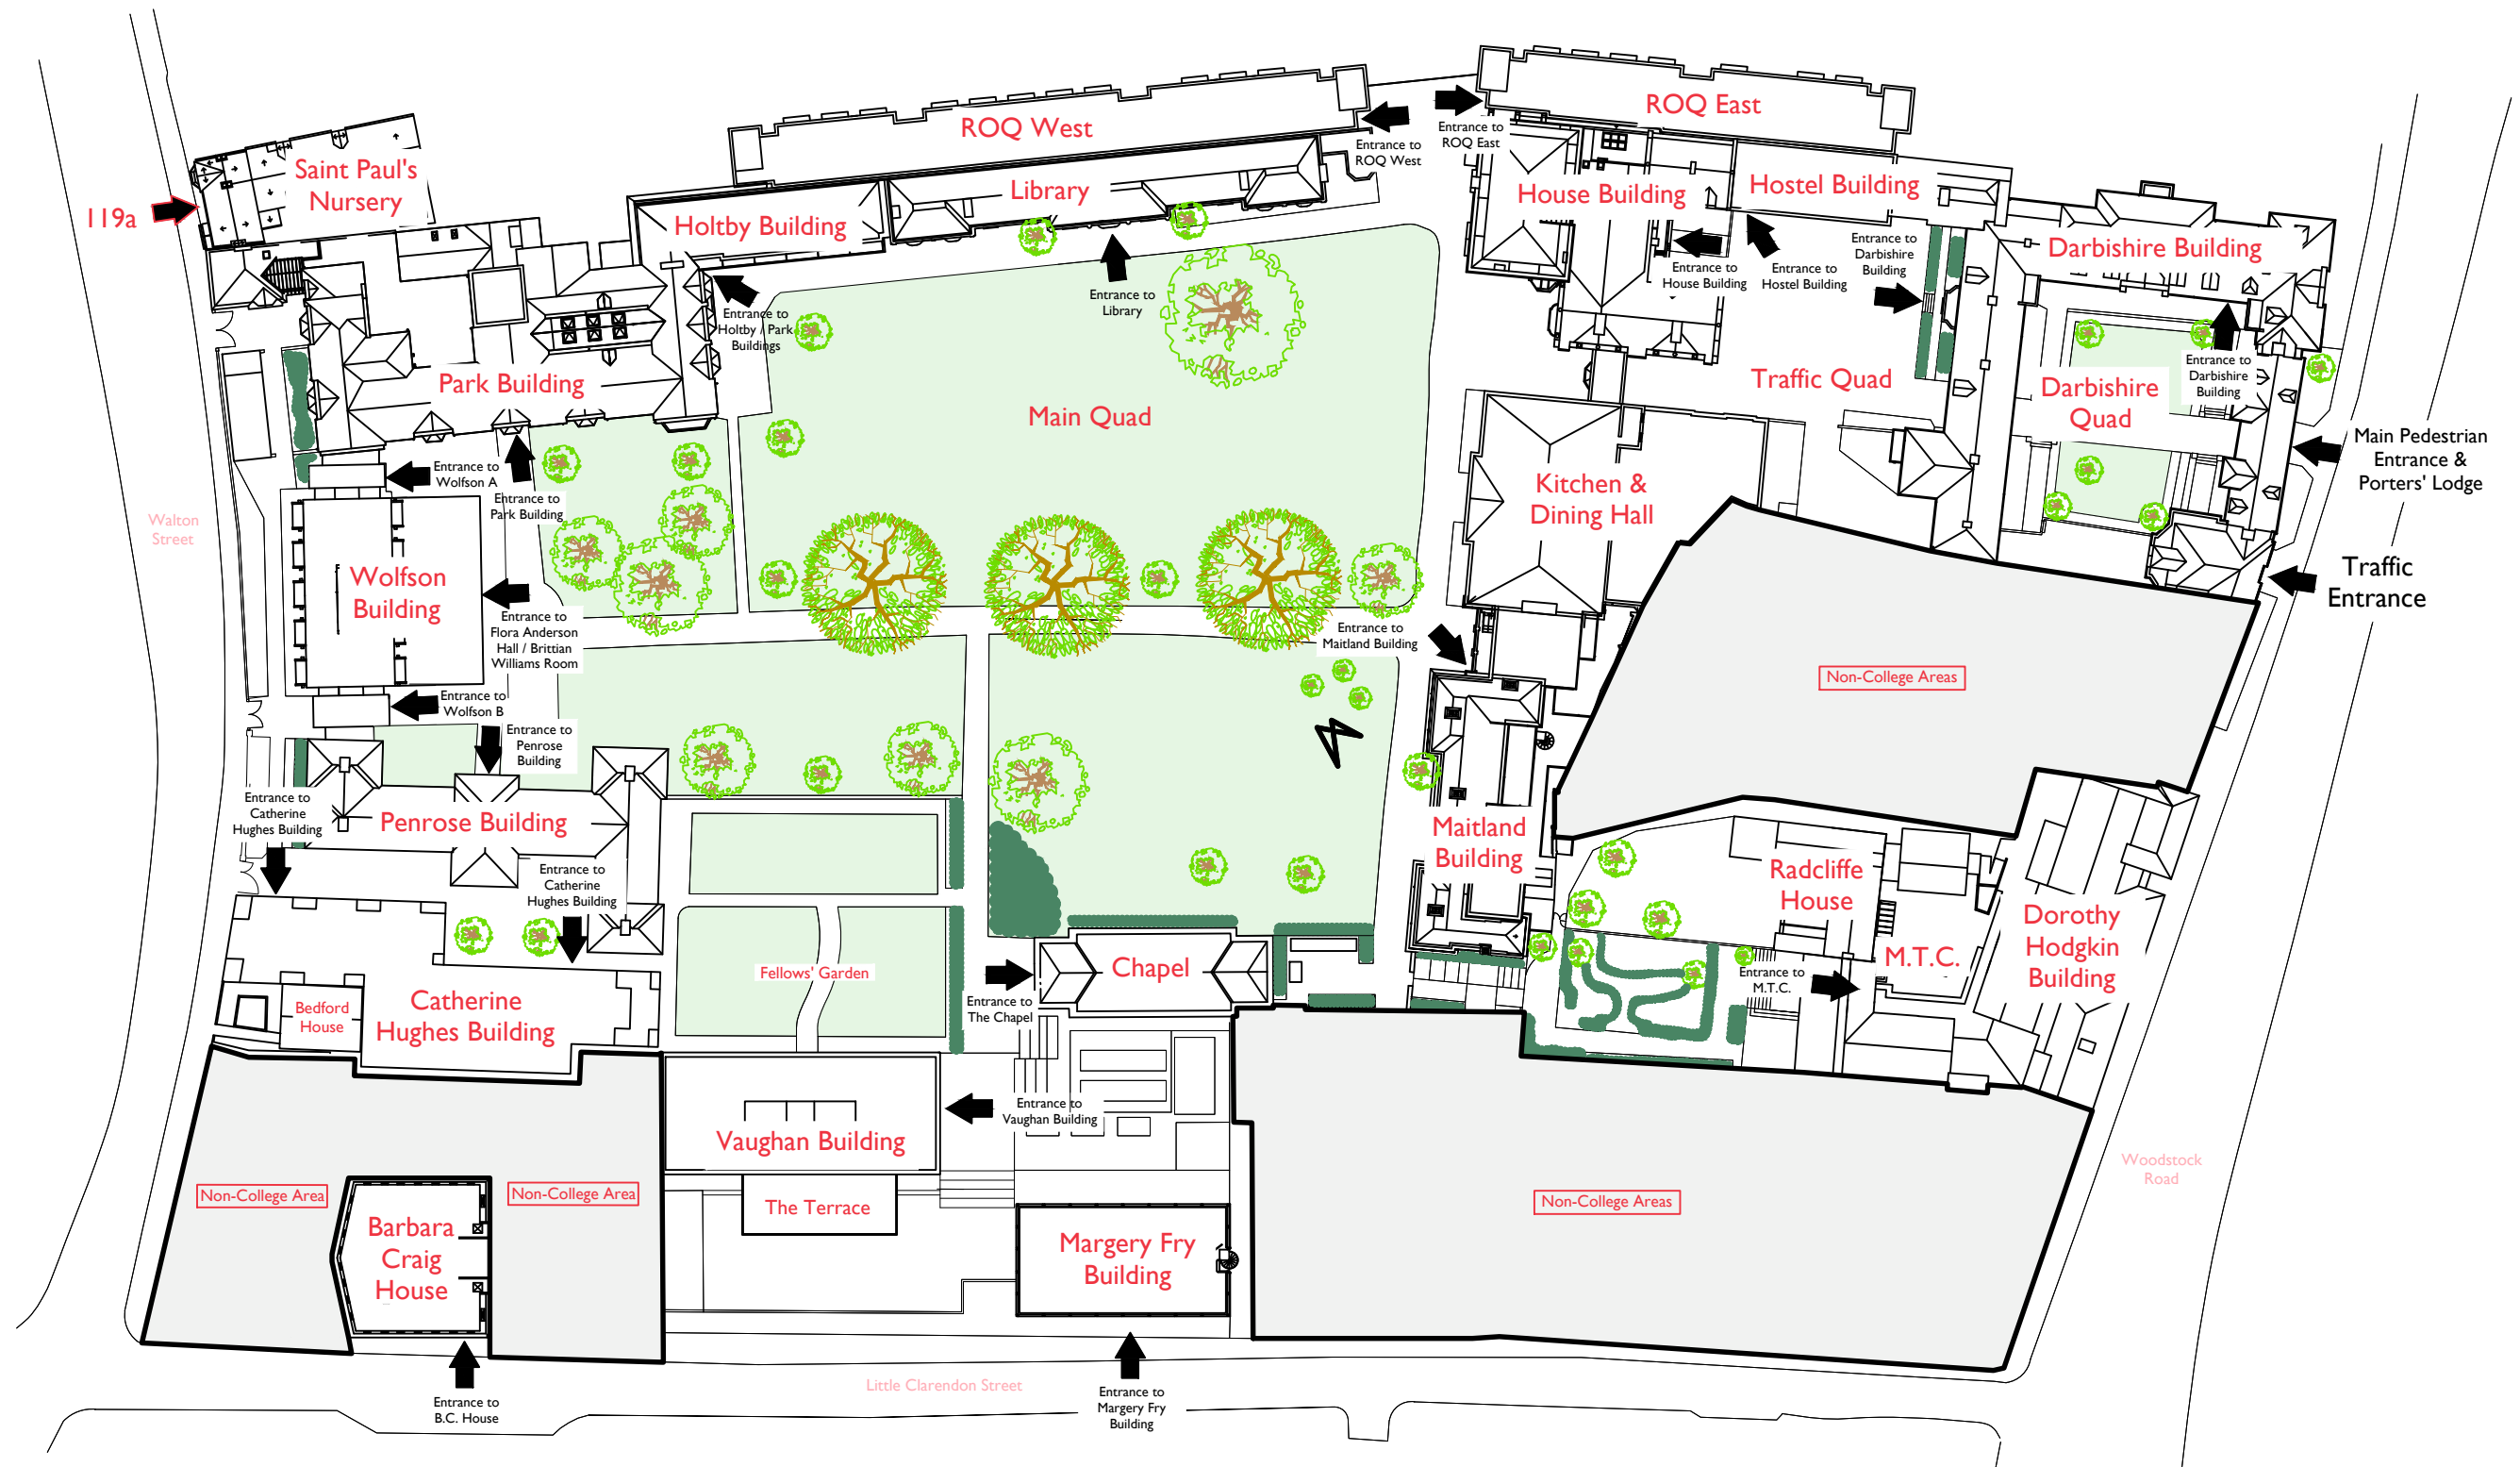

0m 10m 20m 30m 40m 50m

Scale 1:750 @A3

Revision: 2021.1

SITE PLAN - 2021



Somerville College
Oxford